




Este certificado es ORIGINAL y está firmado digitalmente por la autoridad del COAM. Para verificar su validez, utilice estos códigos en la siguiente dirección: <https://reematico.coam.org/Visado/validar.jsp>
Rég. documental TL006656/2023 Expediente 2006674716 Id 2010173531 Fecha 25/04/2023 13:50:22

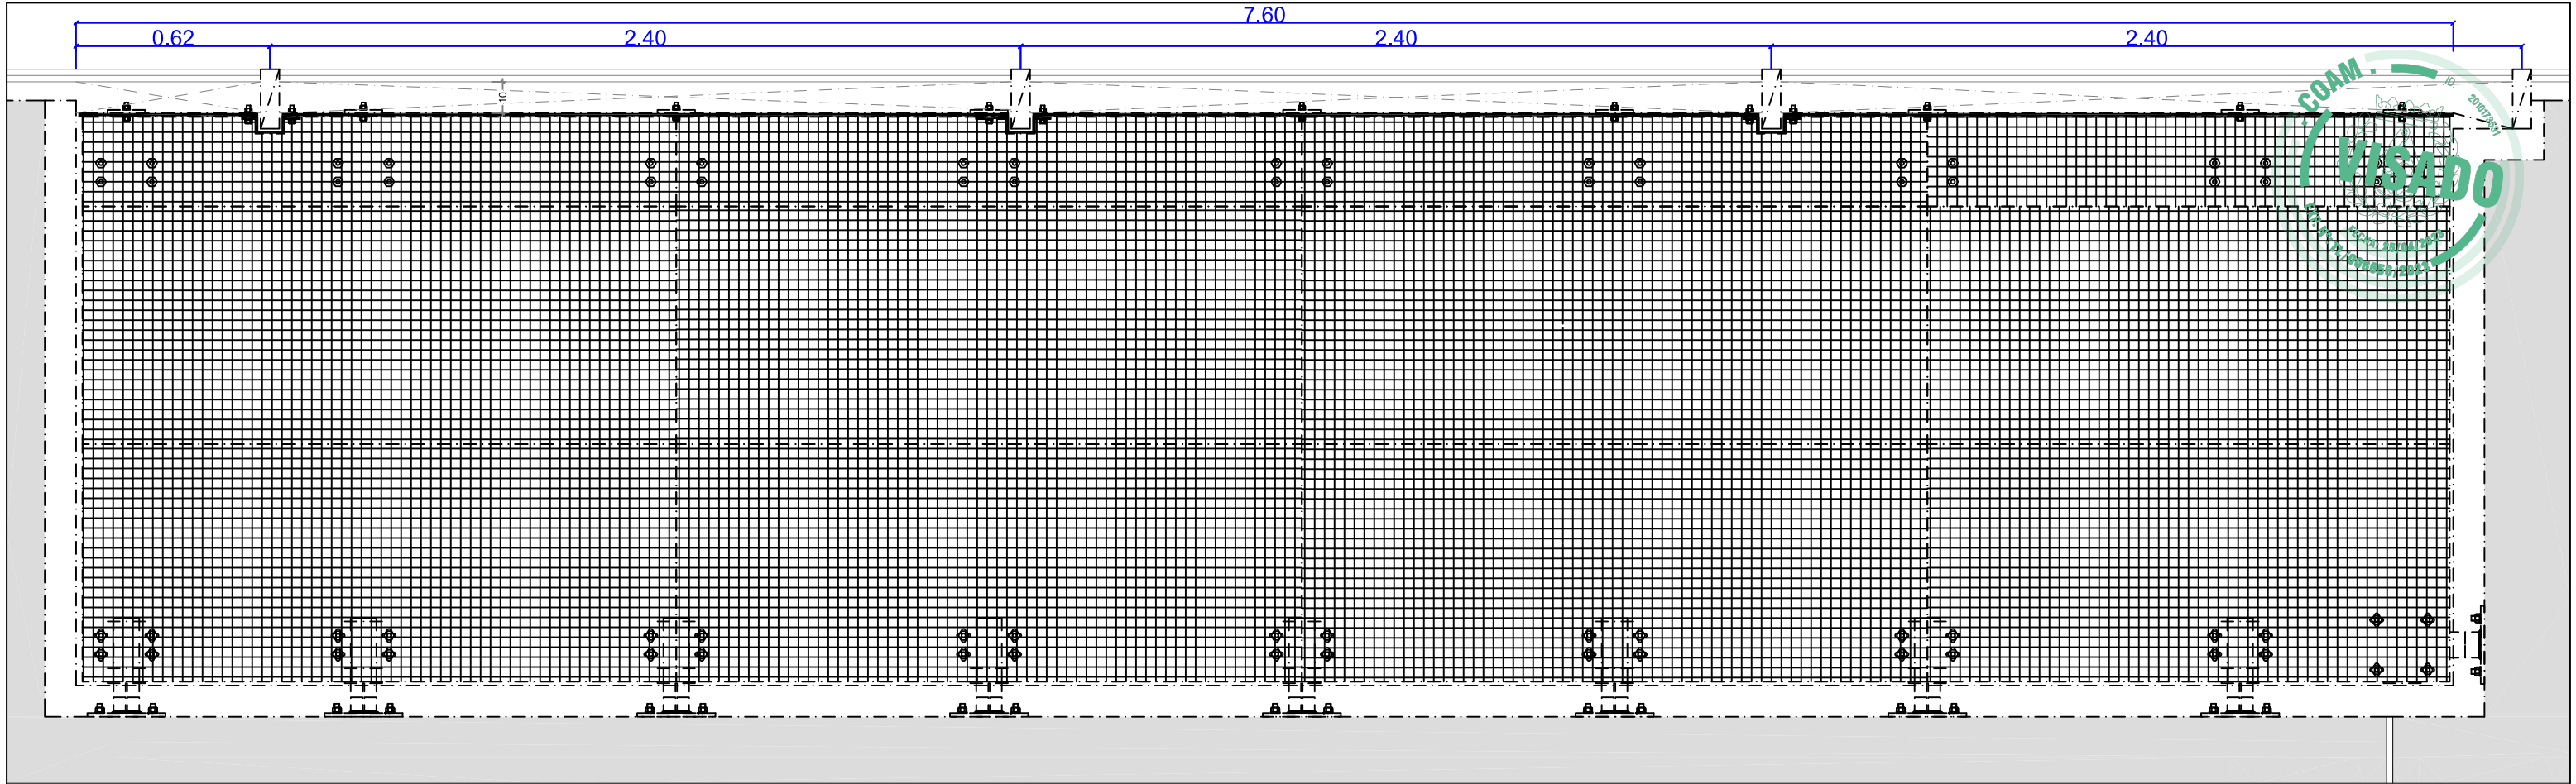


PLANTA

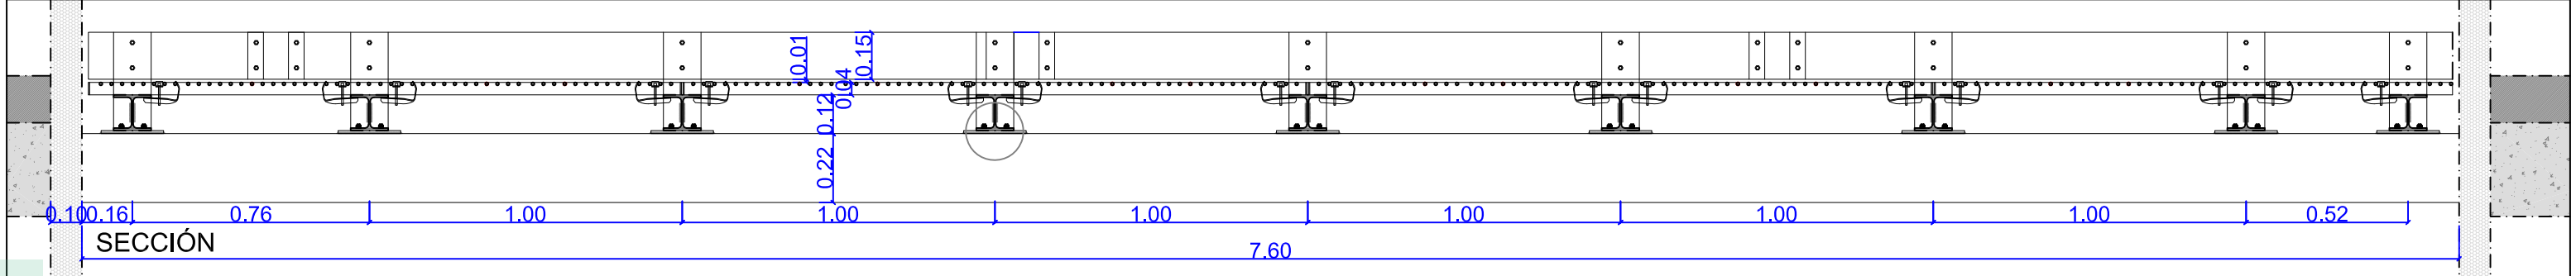

DETALLE NUEVA PASARELA

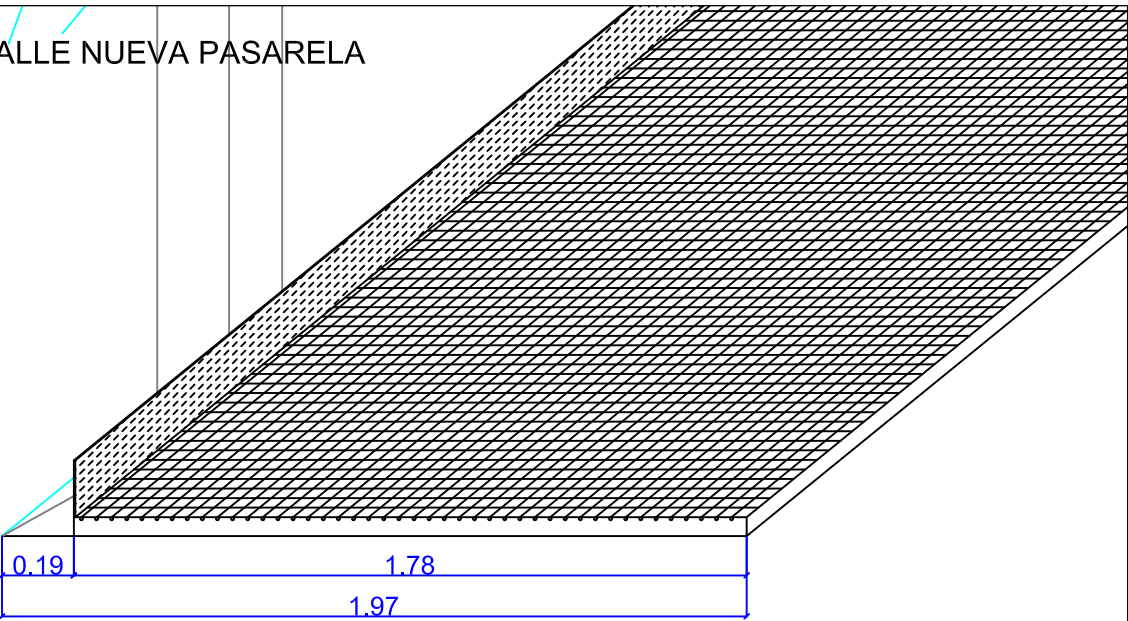

SITUACIÓN EN EL EDIFICIO

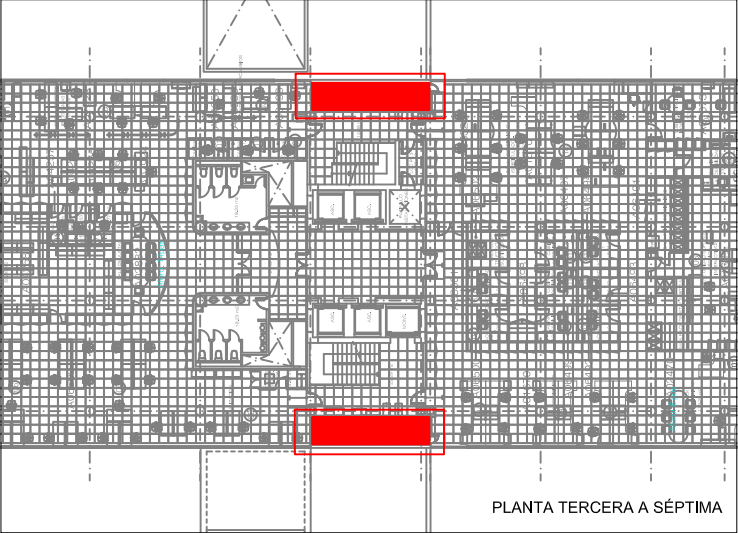

ESTADO REFORMADO

PROYECTO BÁSICO Y EJECUCIÓN DE ACTUACIÓN EN PASARELAS DE
MANTENIMIENTO EN CENTRO DE PRODUCCIÓN TORRESPAÑA
C/ O'DONNELL, 77 (MADRID).

PLANO

EDIFICIO A, PLANTA TERCERA A SÉPTIMA

ESCALA

1/20

FECHA

ABRIL 2023

Nº

03

ETALLE MÓDULO PASARELA CON NUEVA BARANDILLA





PROYECTO BÁSICO Y EJECUCIÓN DE ACTUACIÓN EN PASARELAS DE
MANTENIMIENTO EN CENTRO DE PRODUCCIÓN TORRESPAÑA
C/ O'DONNELL, 77 (MADRID).

1/20

ABRIL 2023

04